


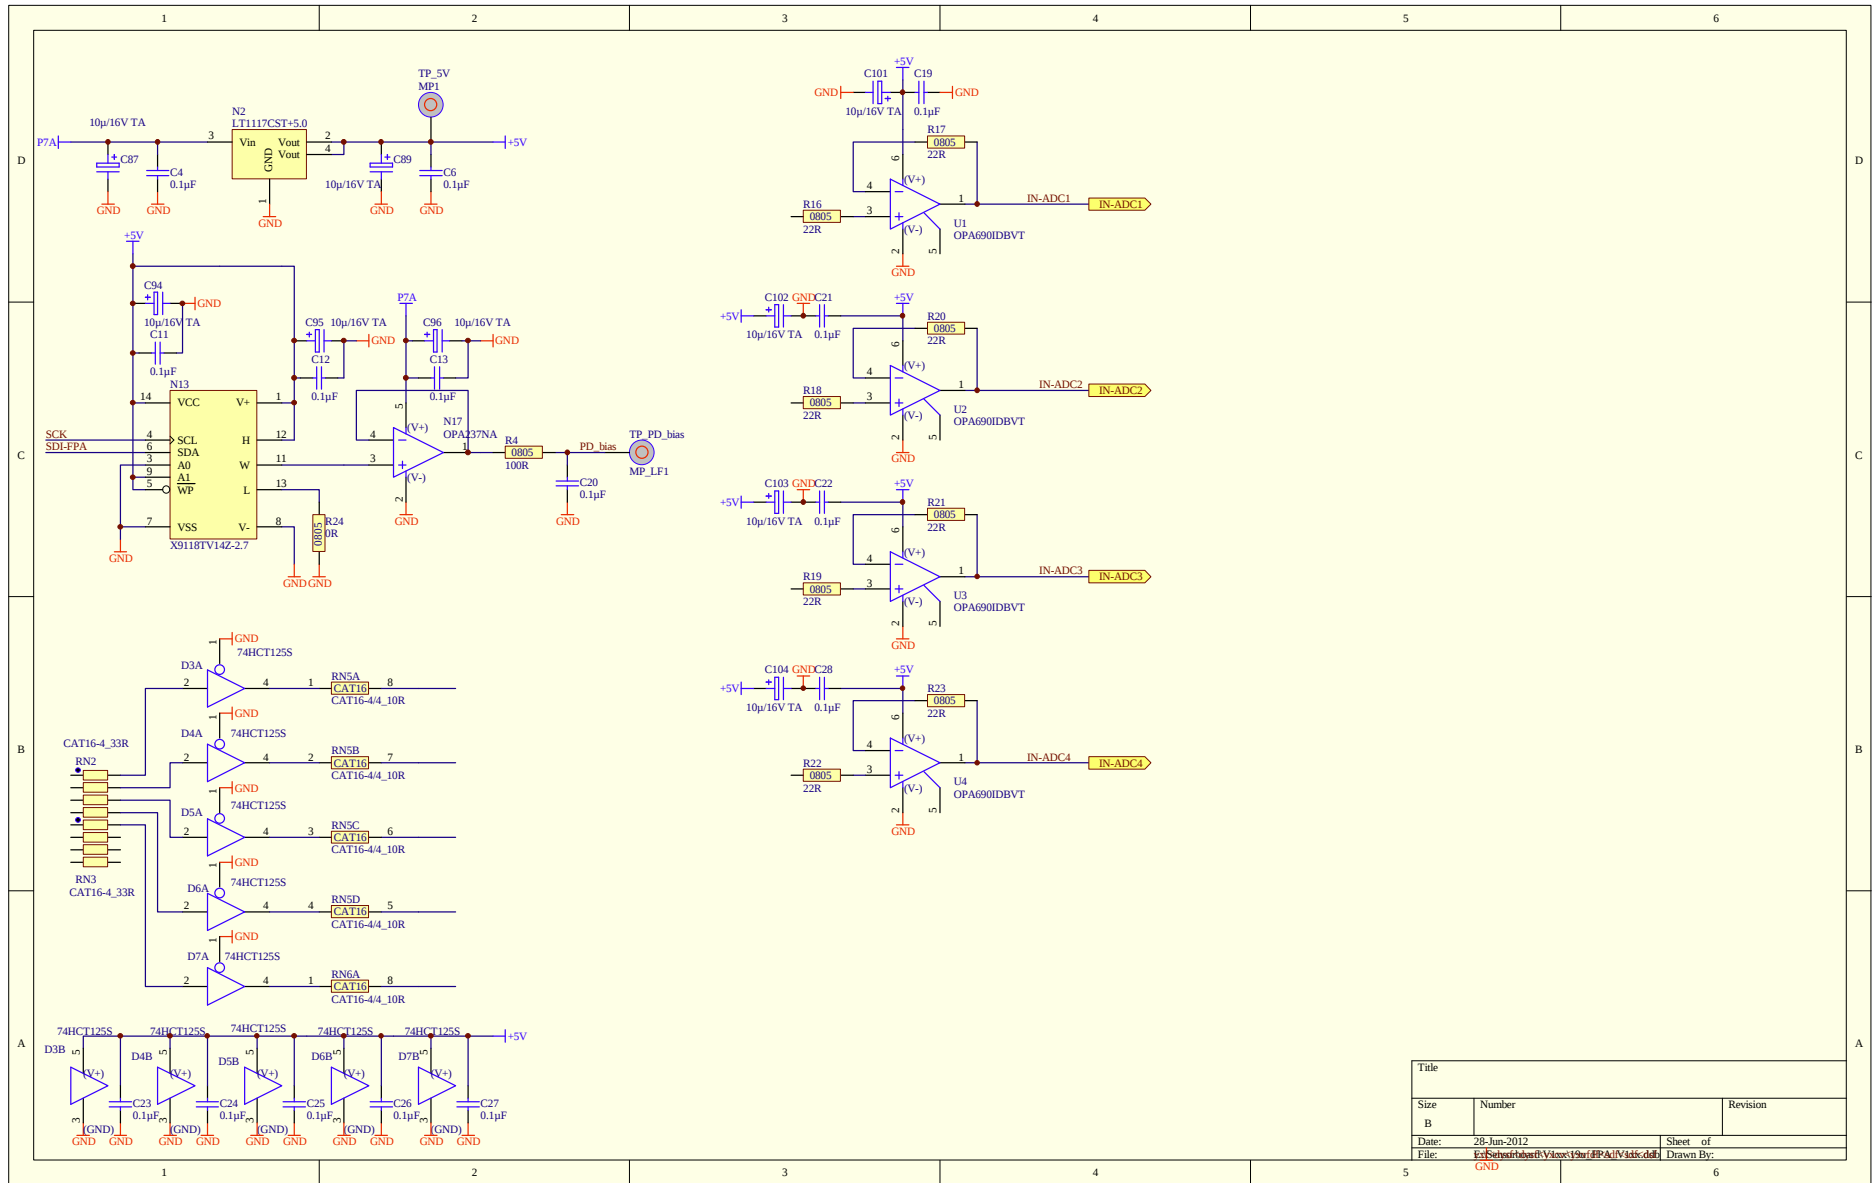

Title		
Size	Number	Revision
B		
Date:	28-Jun-2012	Sheet of
File:	E:\Schematics\Projects\1501\1501_4\1501_4.dwg	
Drawn By:	GND	