



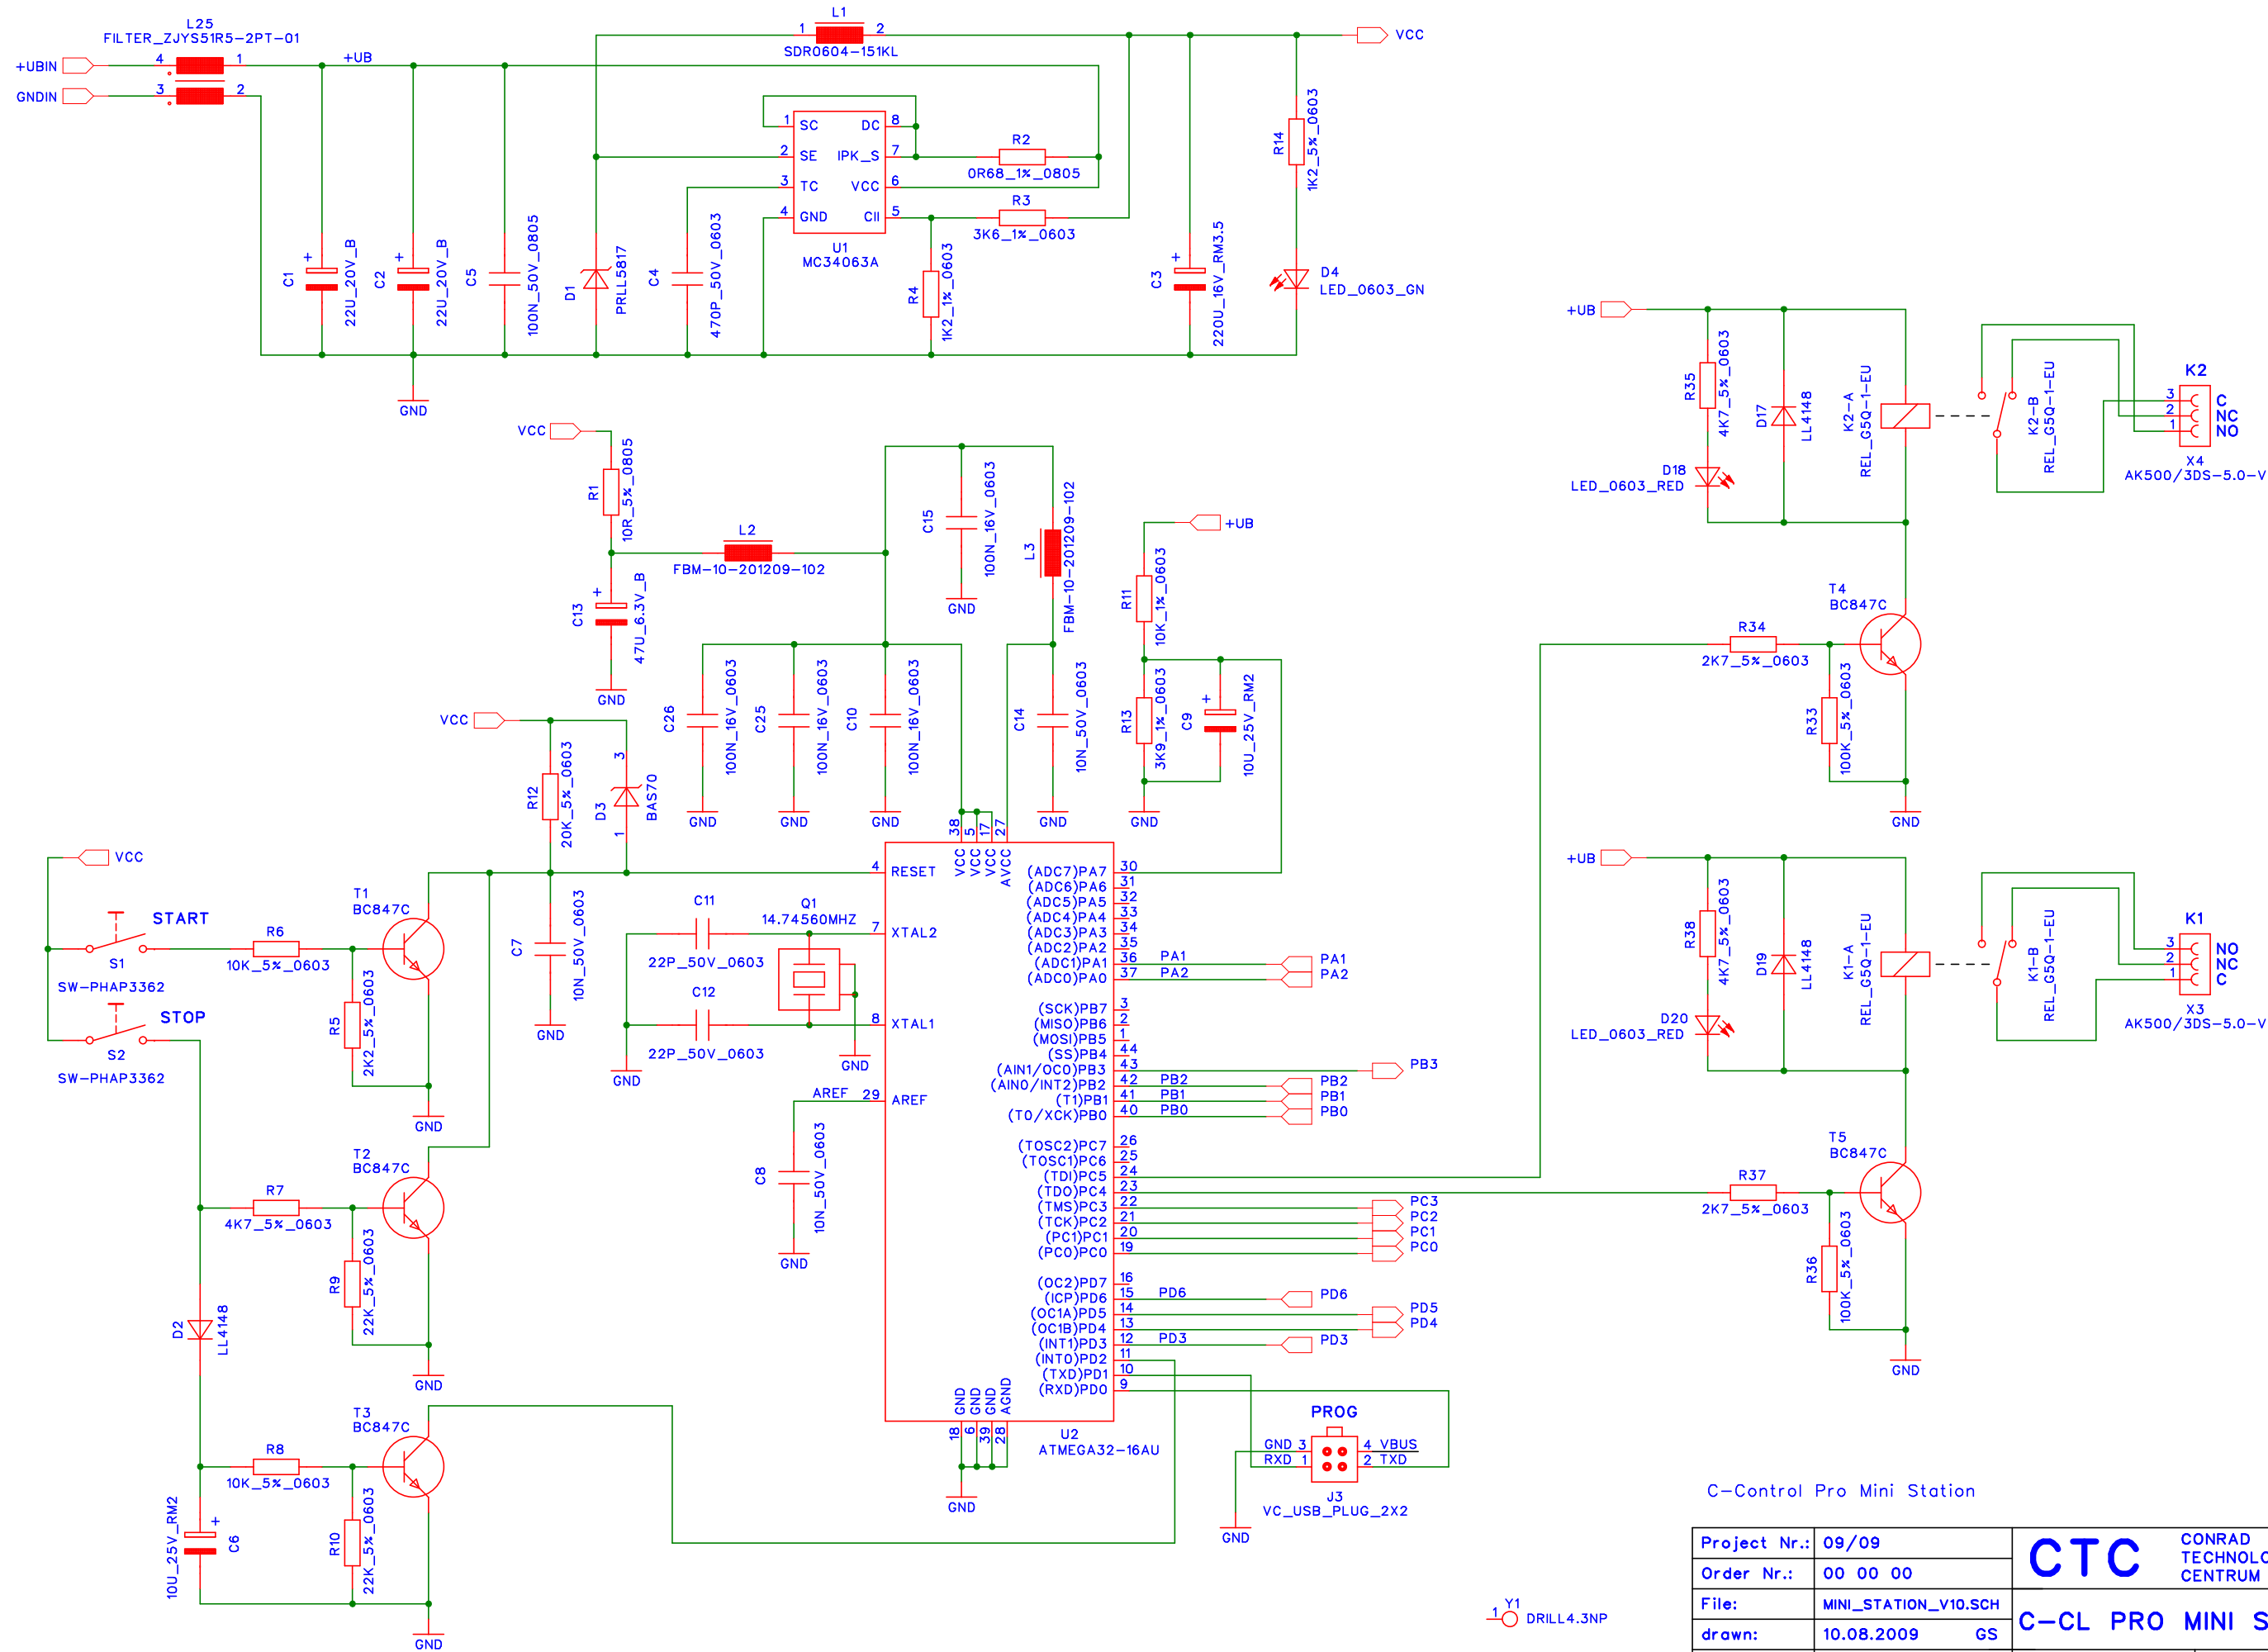

C-Control Pro Mini Station

Project Nr.:	09/09	CTC	CONRAD TECHNOLOGIE CENTRUM
Order Nr.:	00 00 00		
File:	MINI_STATION_V10.SCH	C-CL PRO MINI STATION	
drawn:	10.08.2009 GS		
changed:	17.09.2009 GS	Rev: 10	Sheet 1 of 2

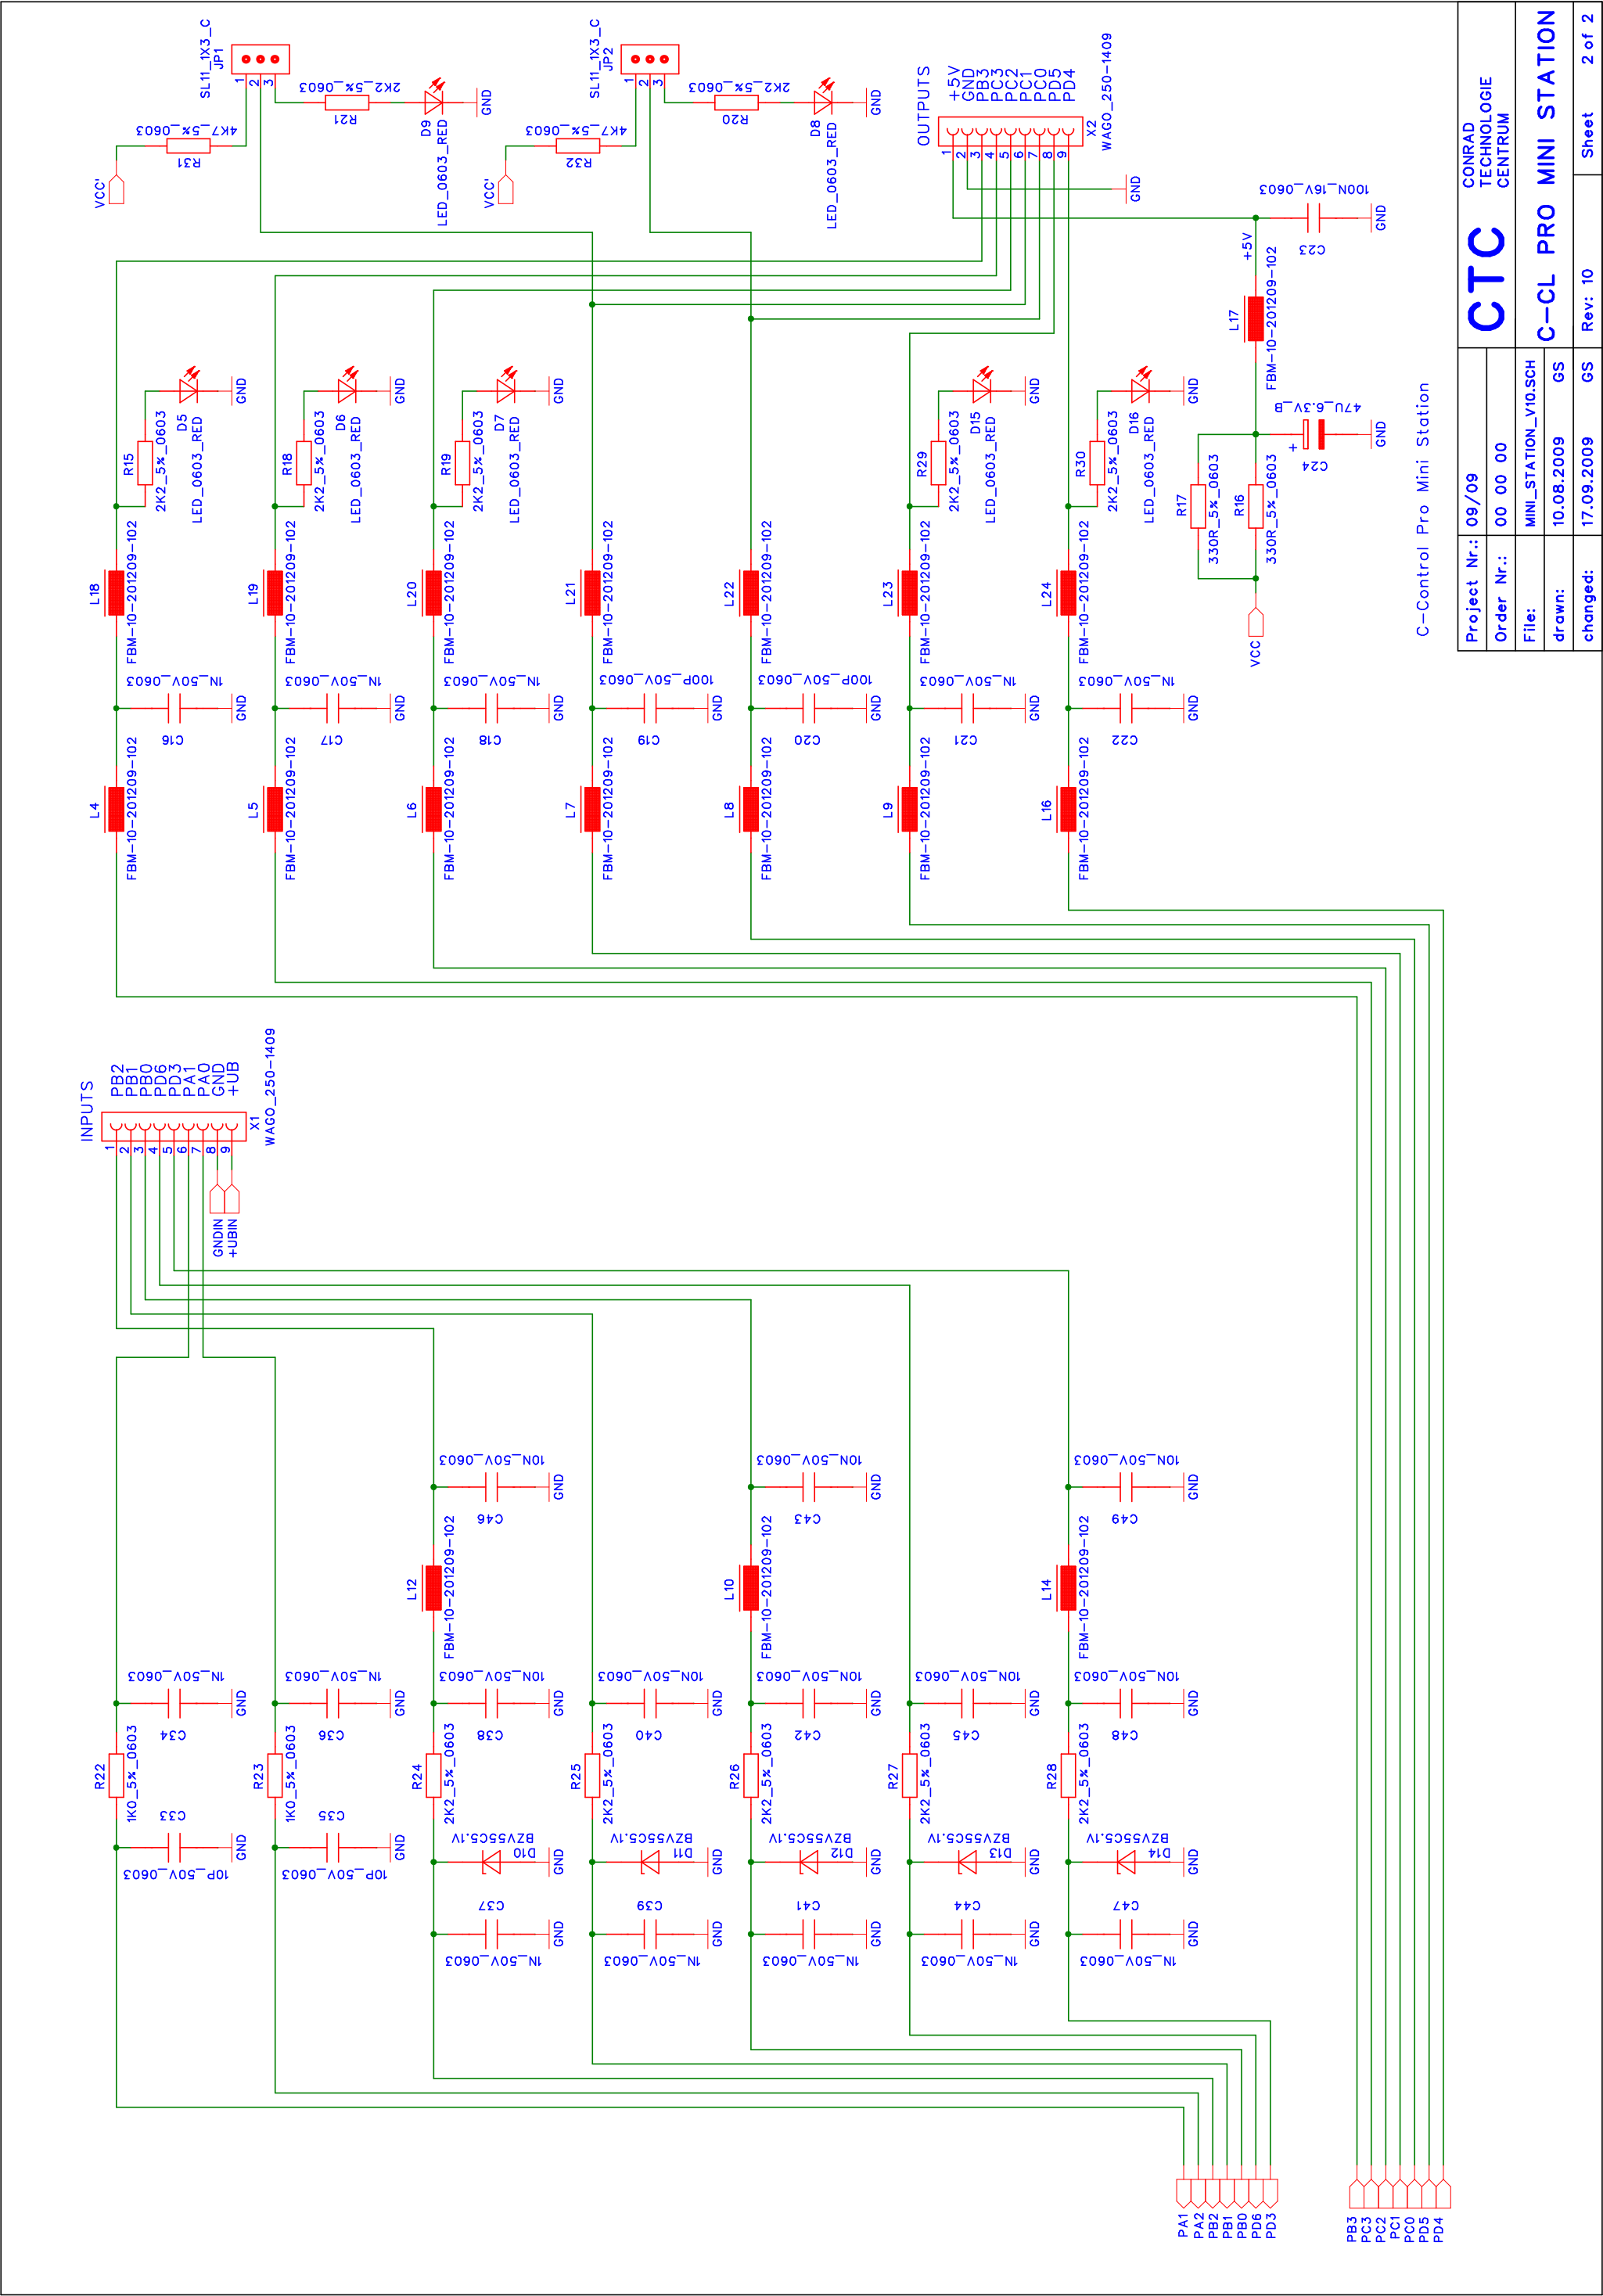

C-Control Pro Mini Station

Project Nr.: 09/09		CONRAD TECHNOLOGIE CENTRUM	
Order Nr.: 00 00 00		C-CL PRO MINI STATION	
File: MINI_STATION_V10.SCH		GS	
drawn: 10.08.2009		GS	
changed: 17.09.2009		Rev: 10	
		Sheet 2 of 2	